


RICE OLYMPUS MIDSTREAM

BELMONT

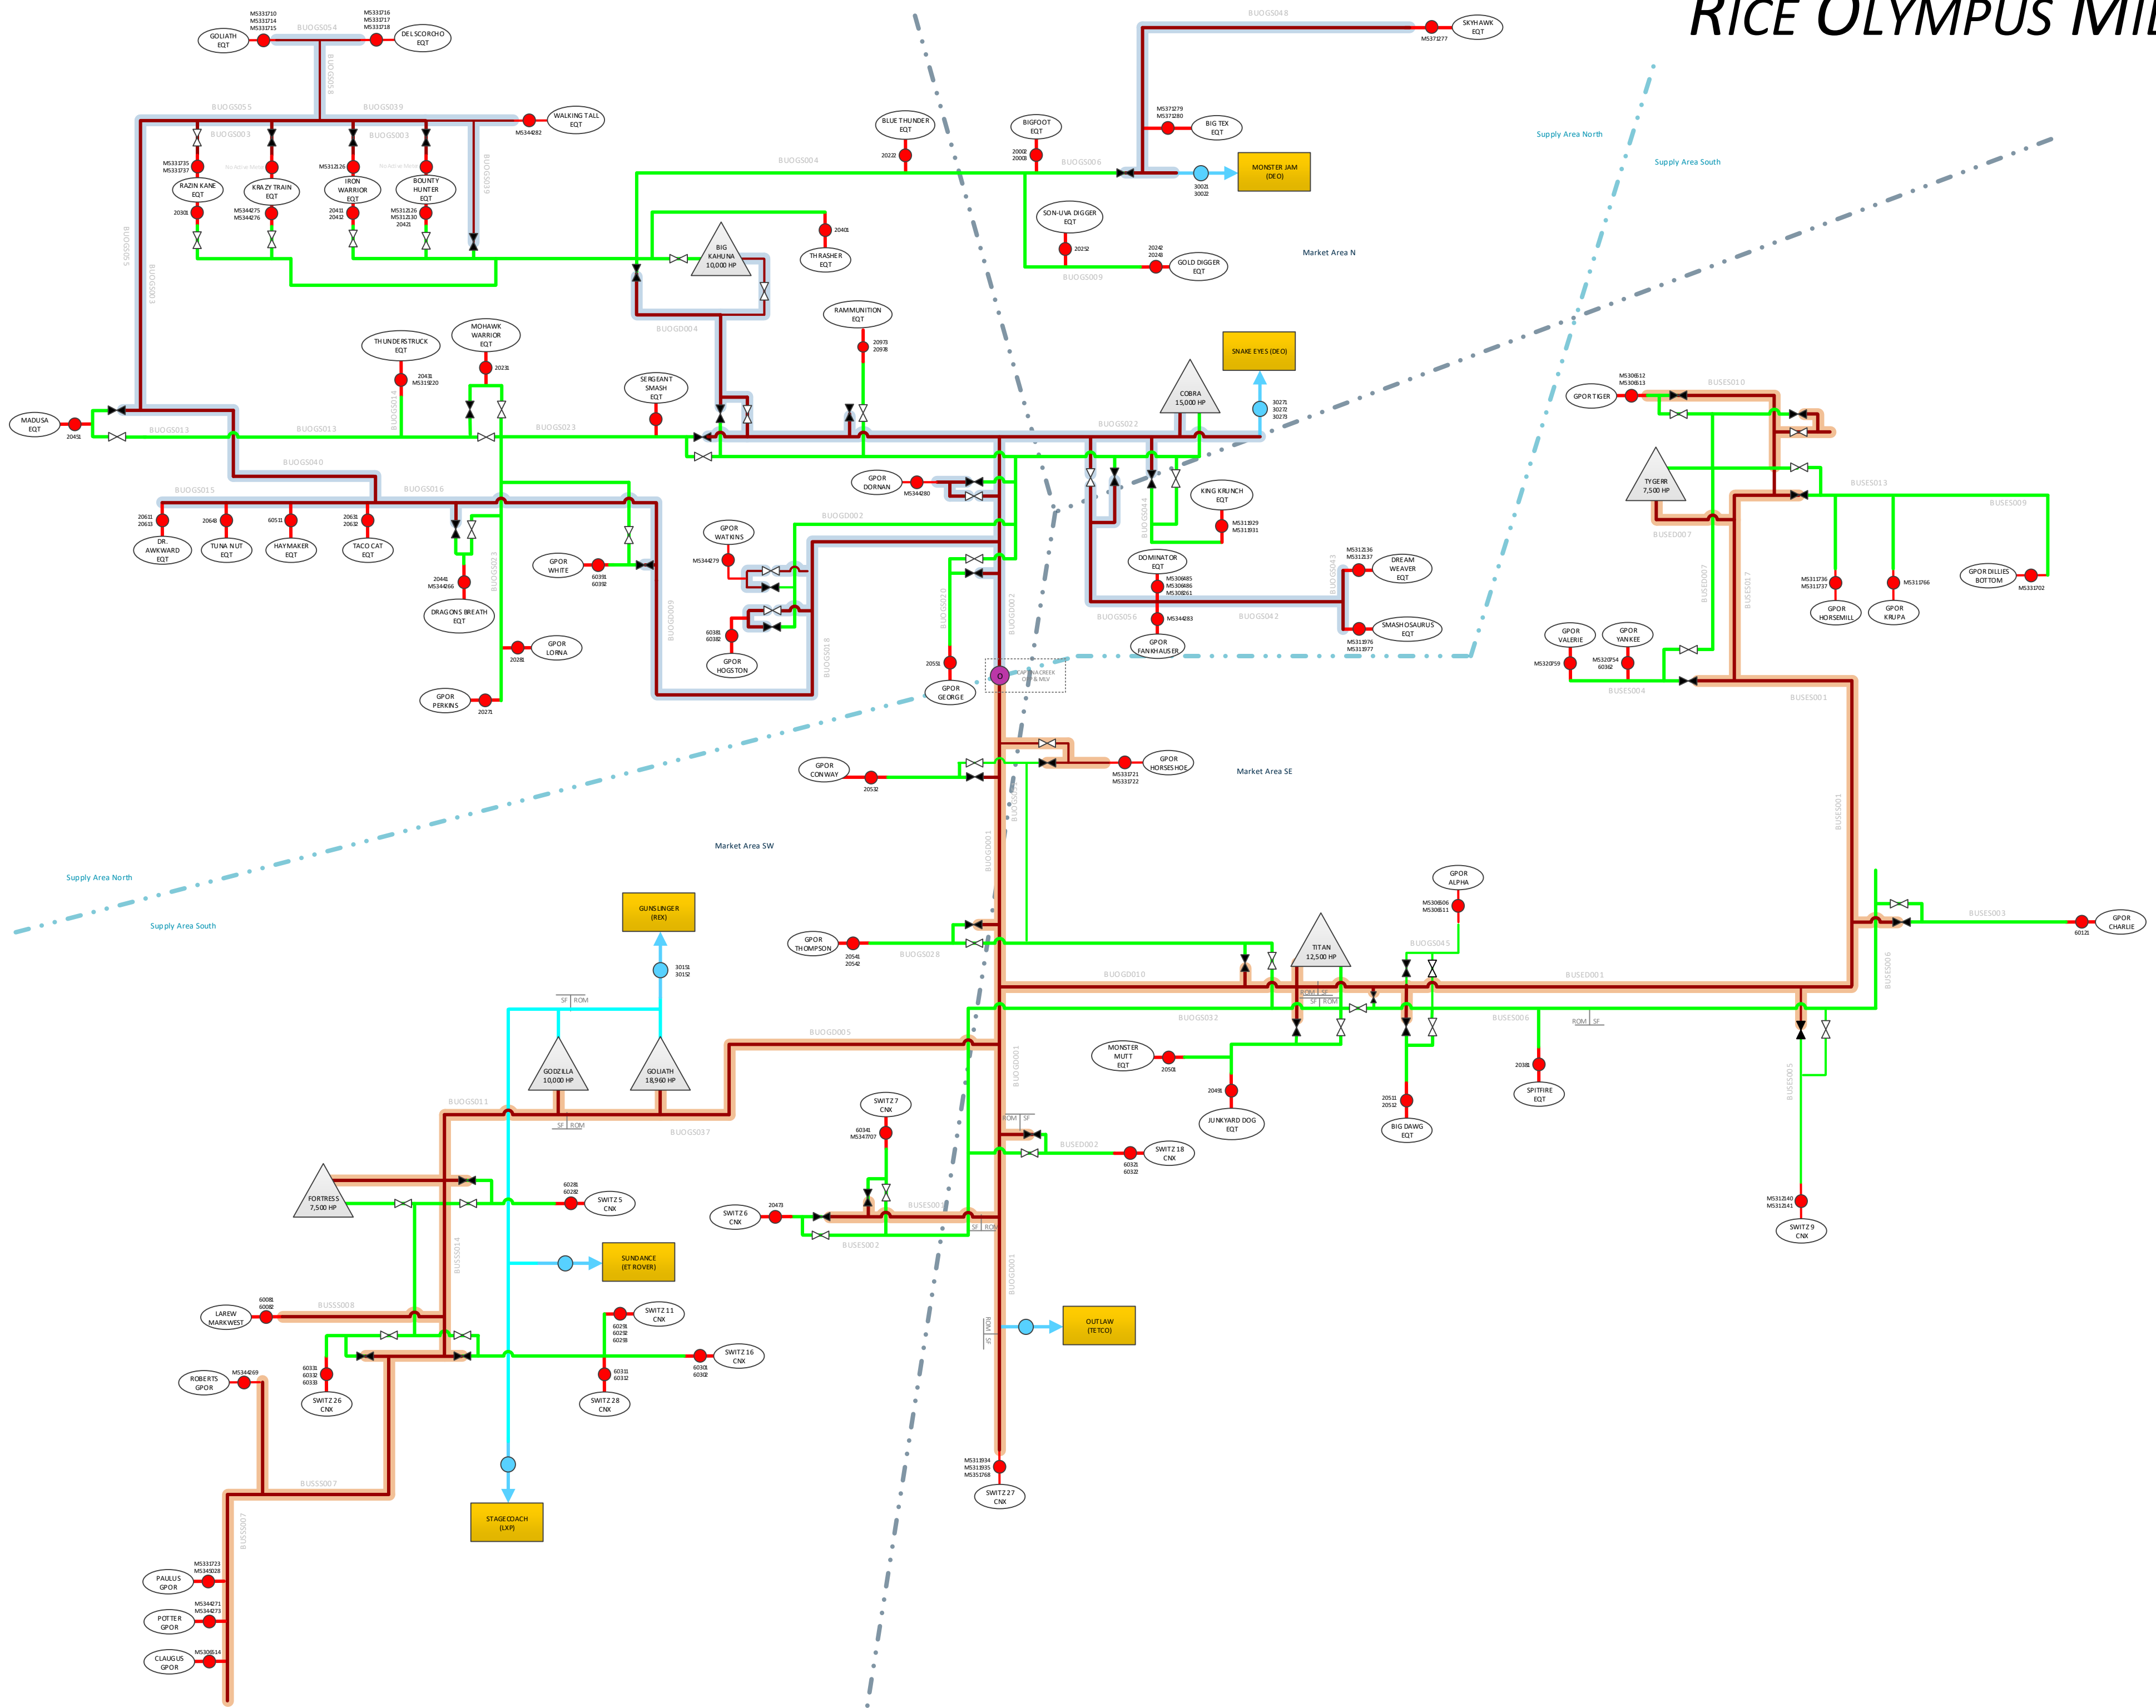

- North Operating Zone
- South Operating Zone
- Well Line
- LP Gathering Line
- HP Gathering Line
- HP Discharge Line
- Gathering Meter
- Sales Meter
- Check Meter
- Over Pressure Protection
- Open Valve
- Closed Valve
- Directional Valve
- Control Valve
- Well Pad
- Compressor Station
- Interconnect